


May 2019  
- Leachate wells sampled for P&As

- Existing Methane Vent Well Location
- New Methane Vent Well Location (installed July 2009)
- Existing Leachate Collection System Location
- Existing Methane Perimeter Well Locations Installed by Gannett Fleming
- Methane Perimeter Well Locations Installed by Gannett Fleming
- Existing Methane Perimeter Well Location
- Existing Methane Well Location
- Leachate Outbreak
- Fill Area Outline
- Location
- Surface Water Sample Location
- Property Boundary
- Swamp Area
- Fence Line
- Existing Manhole Locations

UPDATED SITE PLAN  
(SEPTEMBER, 2010)  
MDNRE-RRD  
HURON DEVELOPMENT SANITARY LANDFILL  
CHINA TOWNSHIP, MICHIGAN

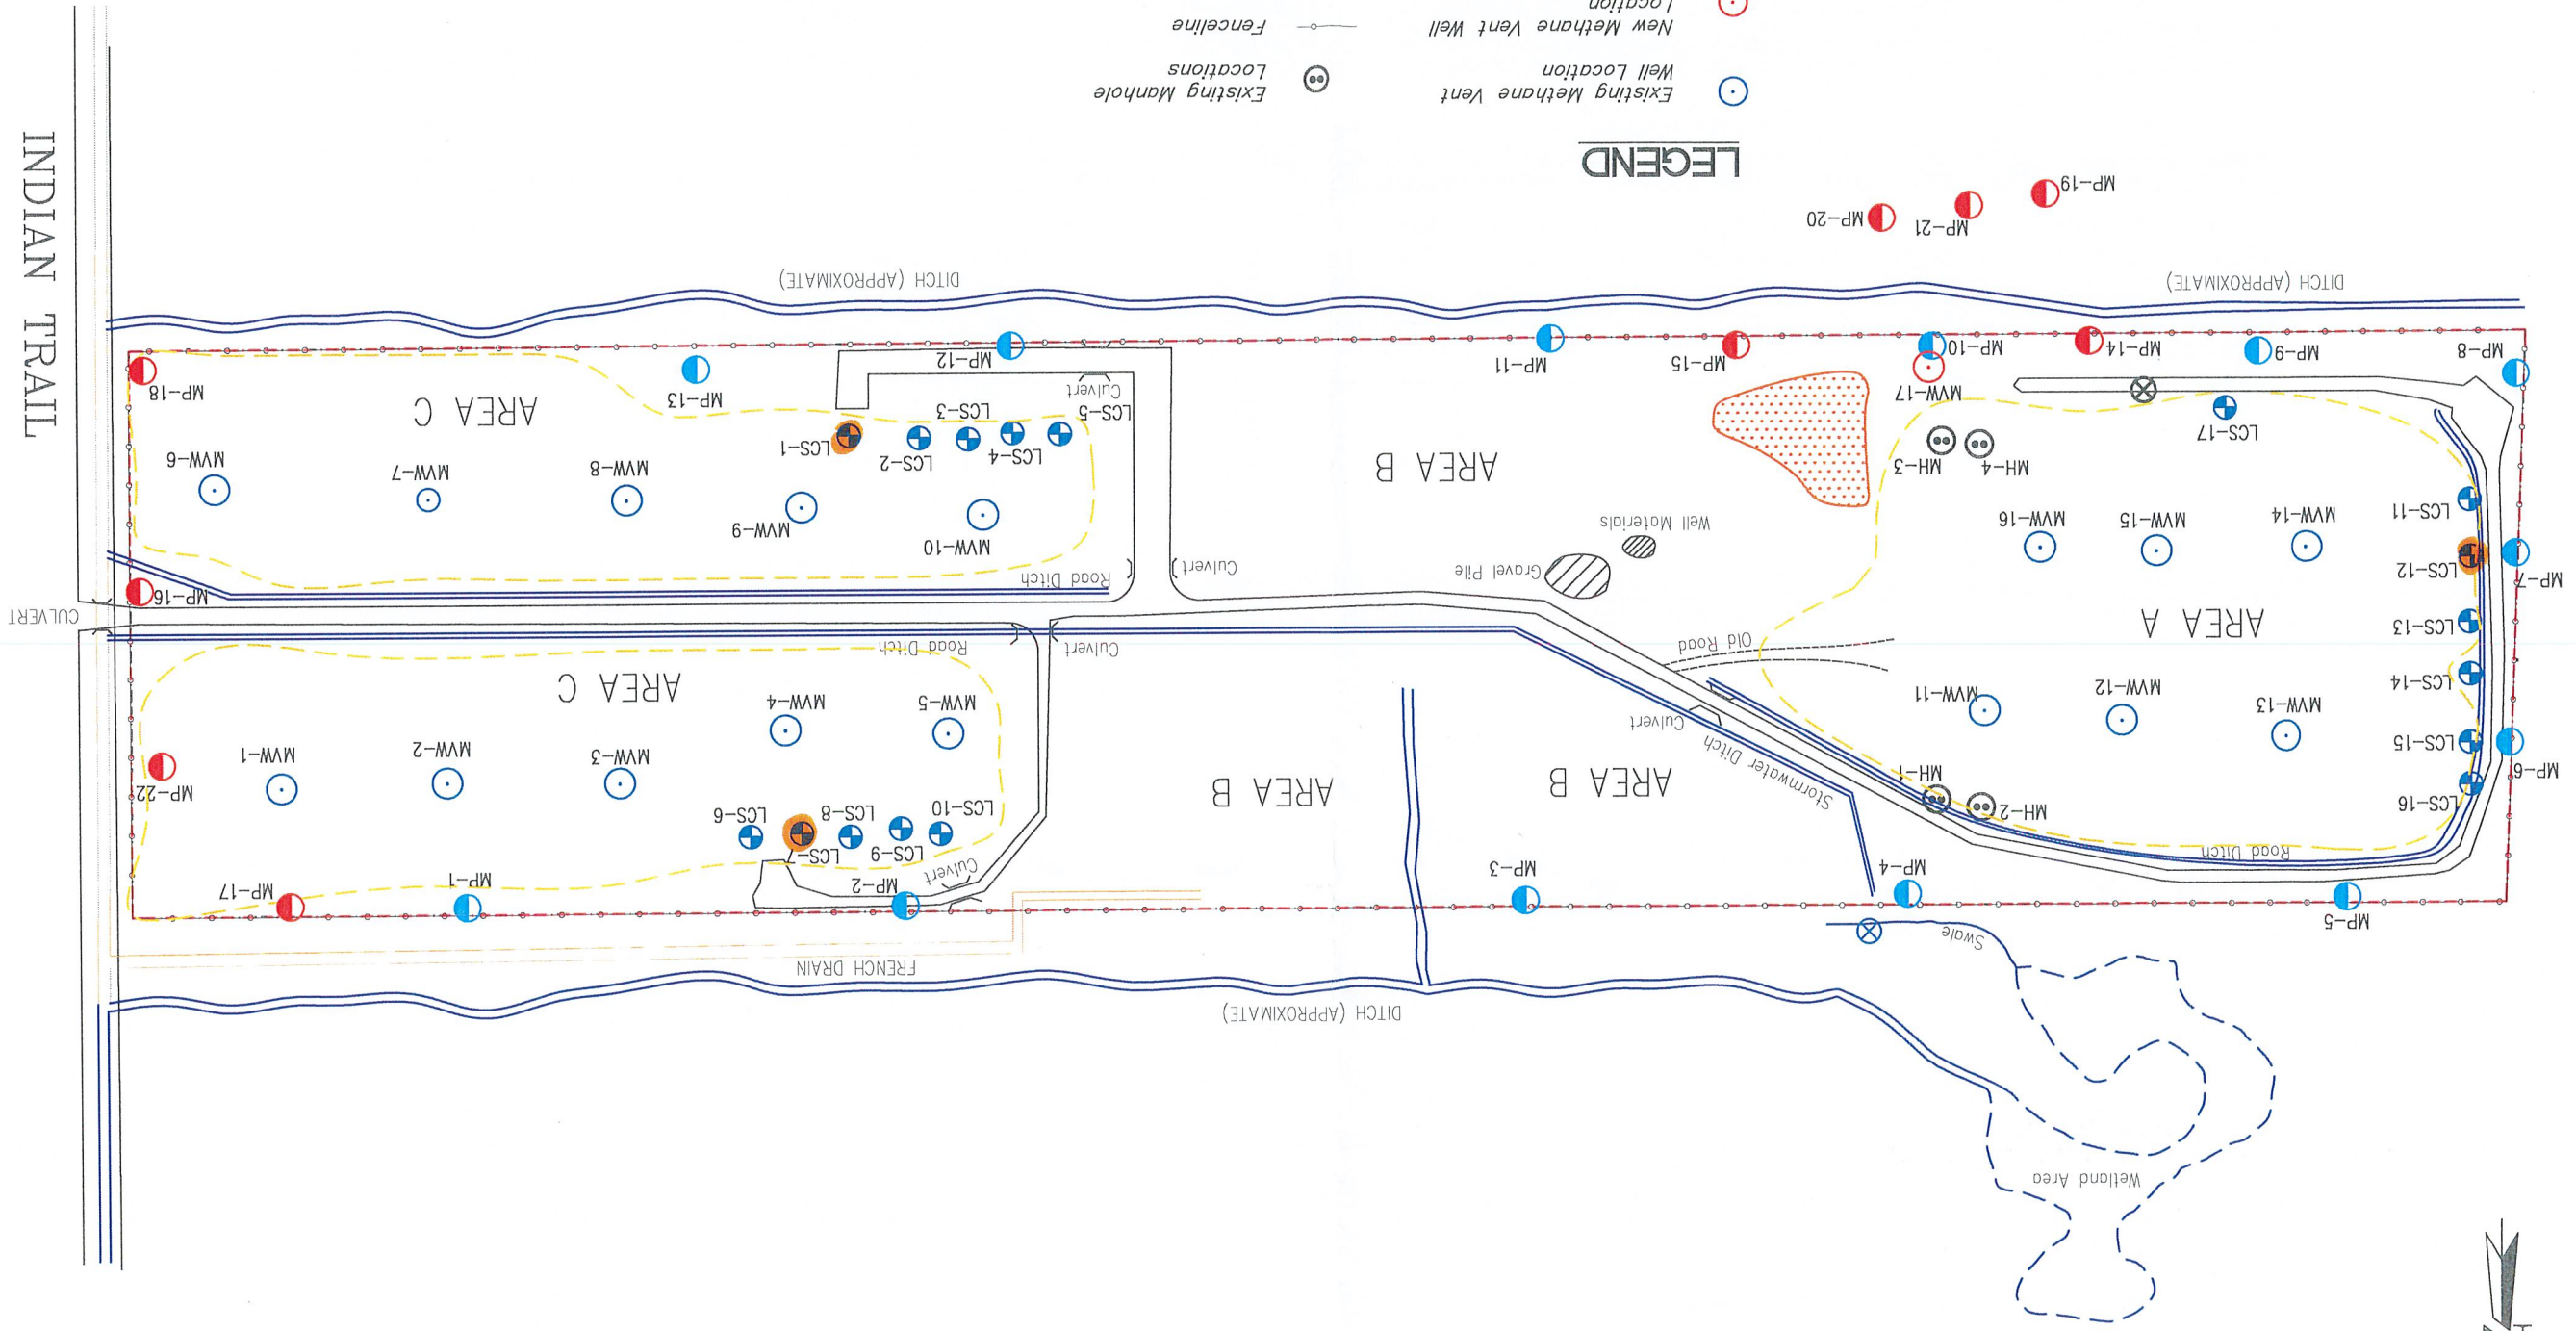

Gannett Fleming  
FIGURE 2